


Front Elevation

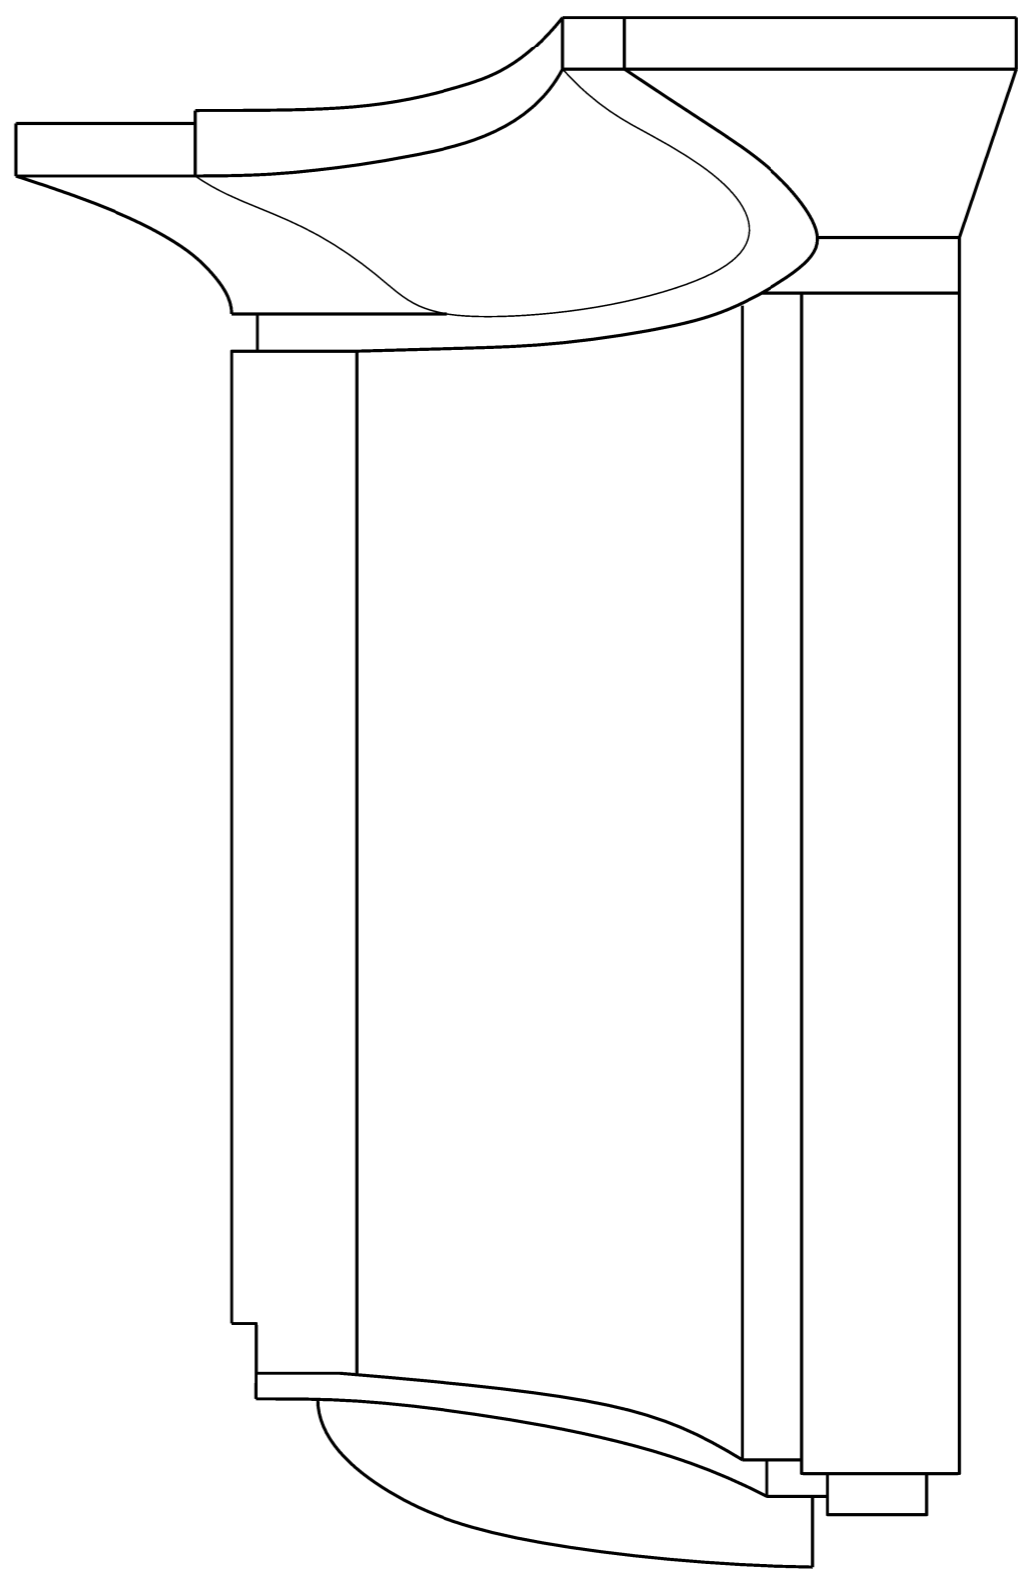

Side Elevation

Rev	Date	Description	Initials
-	-	-	KL

Project: Hayles and Howe Ltd  
 Title: Corbel B10 Art Deco  
 Status: Standard Drawing  
 Date: 07/03/2019  
 Scale: NTS @ A3  
 Drwg No: B10  
 Drawn By: KL

Hayles and Howe Ltd manufacture approval  
 QA26 Complete Yes / No Date:

Notes:  
 Initial by CAD Technician  
 Initial by Production Manager  
 Initial by Workshop Manager

All dimensions to be checked before construction

**HAYLES & HOWE**  
 ORNAMENTAL PLASTERWORK & SCAGLIOLA  
 TEMPLEGATE  
 MEAD RISE, BRISTOL, BS3 4RP  
 UNITED KINGDOM  
 TELEPHONE: 01179727200  
 FAX: 01179712232  
 EMAIL: info@haylesandhowe.co.uk