


Front Elevation

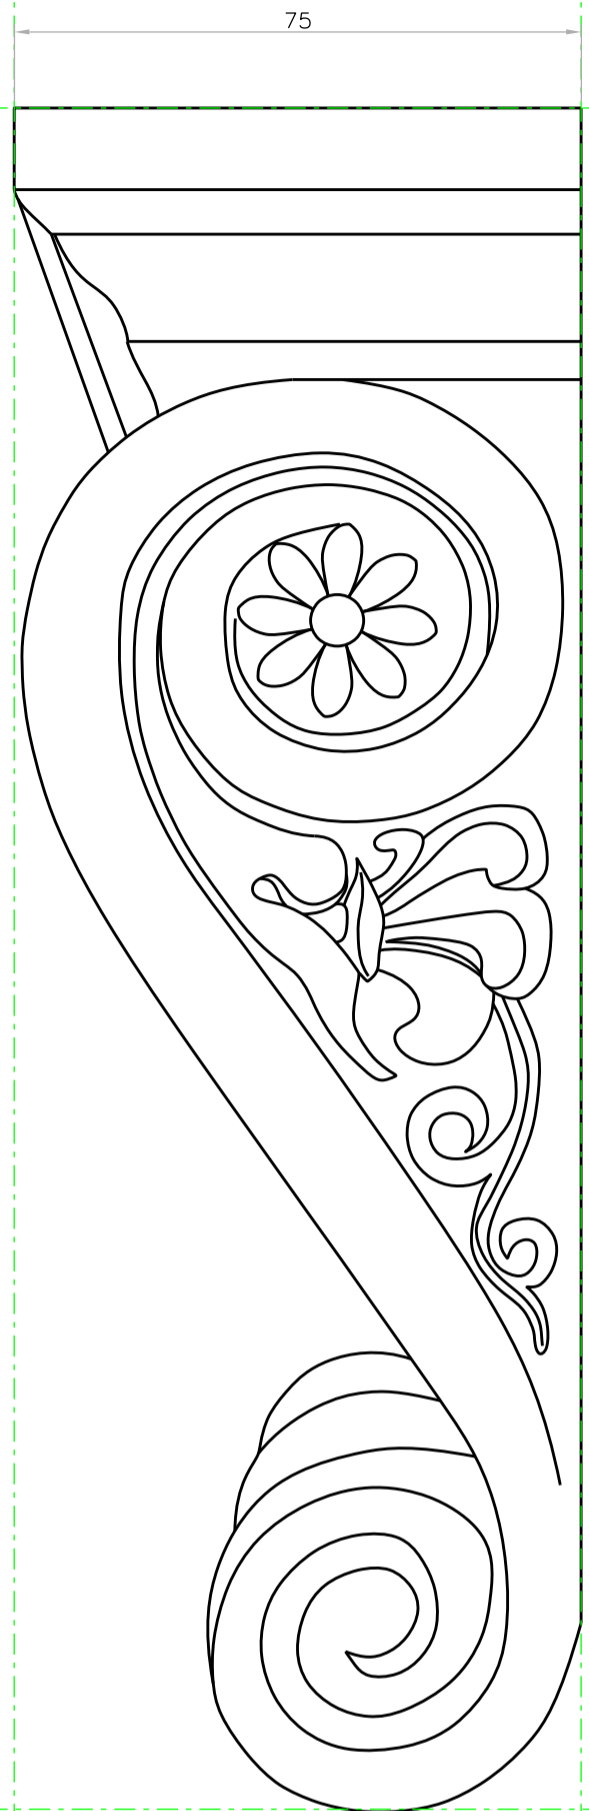

Side Elevation

**HAYLES & HOWE**

ORNAMENTAL PLASTERWORK & SCAGLIOLA

TEMPLEGATE  
MEAD RISE, BRISTOL, BS3 4RP  
UNITED KINGDOM

TELEPHONE: 01179727200  
FAX: 01179712232

EMAIL: info@haylesandhowe.co.uk

Rev	Date	Description	Initials
-	-	-	-

Project Hayles and Howe Ltd  
-  
-  
Title Corbel B11  
Small Scroll with Beard  
Standard Drawing  
Status  
Date 22/01/19  
Scale 1:1 @ A3  
Drwg No: B11  
Drawn By KL

Rev: -

Hayles and Howe Ltd Manufacture approval		
QA26 Complete	Yes / No	Date:
Notes:		
<i>Initial by</i> CAD Technician	<i>Initial by</i> Production Manager	<i>Initial by</i> Workshop Manager
All Dimensions to be checked before construction		