


Front Elevation

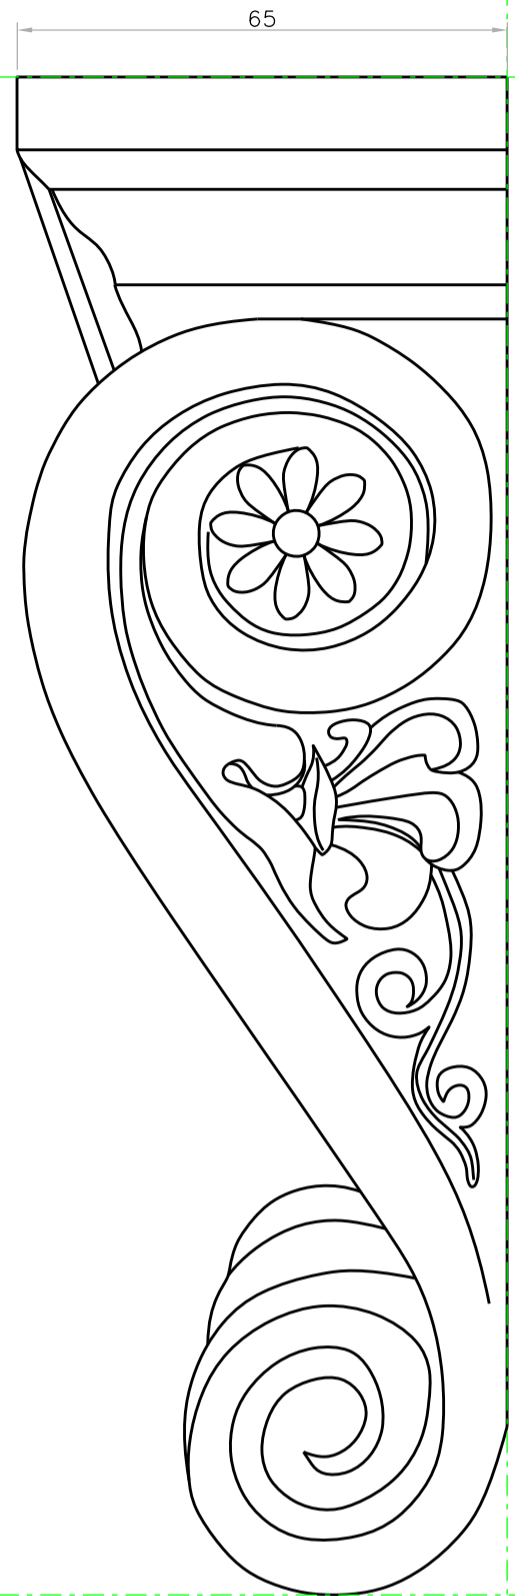

Side Elevation

HAYLES & HOWE

ORNAMENTAL PLASTERWORK & SCAGLIOLA

TEMPLEGATE
MEAD RISE, BRISTOL, BS3 4RP
UNITED KINGDOM

TELEPHONE: 01179727200
FAX: 01179712232

EMAIL: info@haylesandhowe.co.uk

Rev	Date	Description	Initials
-	-	-	-

Project Hayles and Howe Ltd
-
-
Title Corbel B13
Small Scroll with Beard
Standard Drawing
Status
Date 22/01/19
Scale 1:1 @ A3
Drwg No: B13
Drawn By KL

Rev: -

Hayles and Howe Ltd Manufacture approval

QA26 Complete Yes / No Date:

Notes:

Initial by CAD Technician	Initial by Production Manager	Initial by Workshop Manager
------------------------------	----------------------------------	--------------------------------

All Dimensions to be checked before construction