


1197

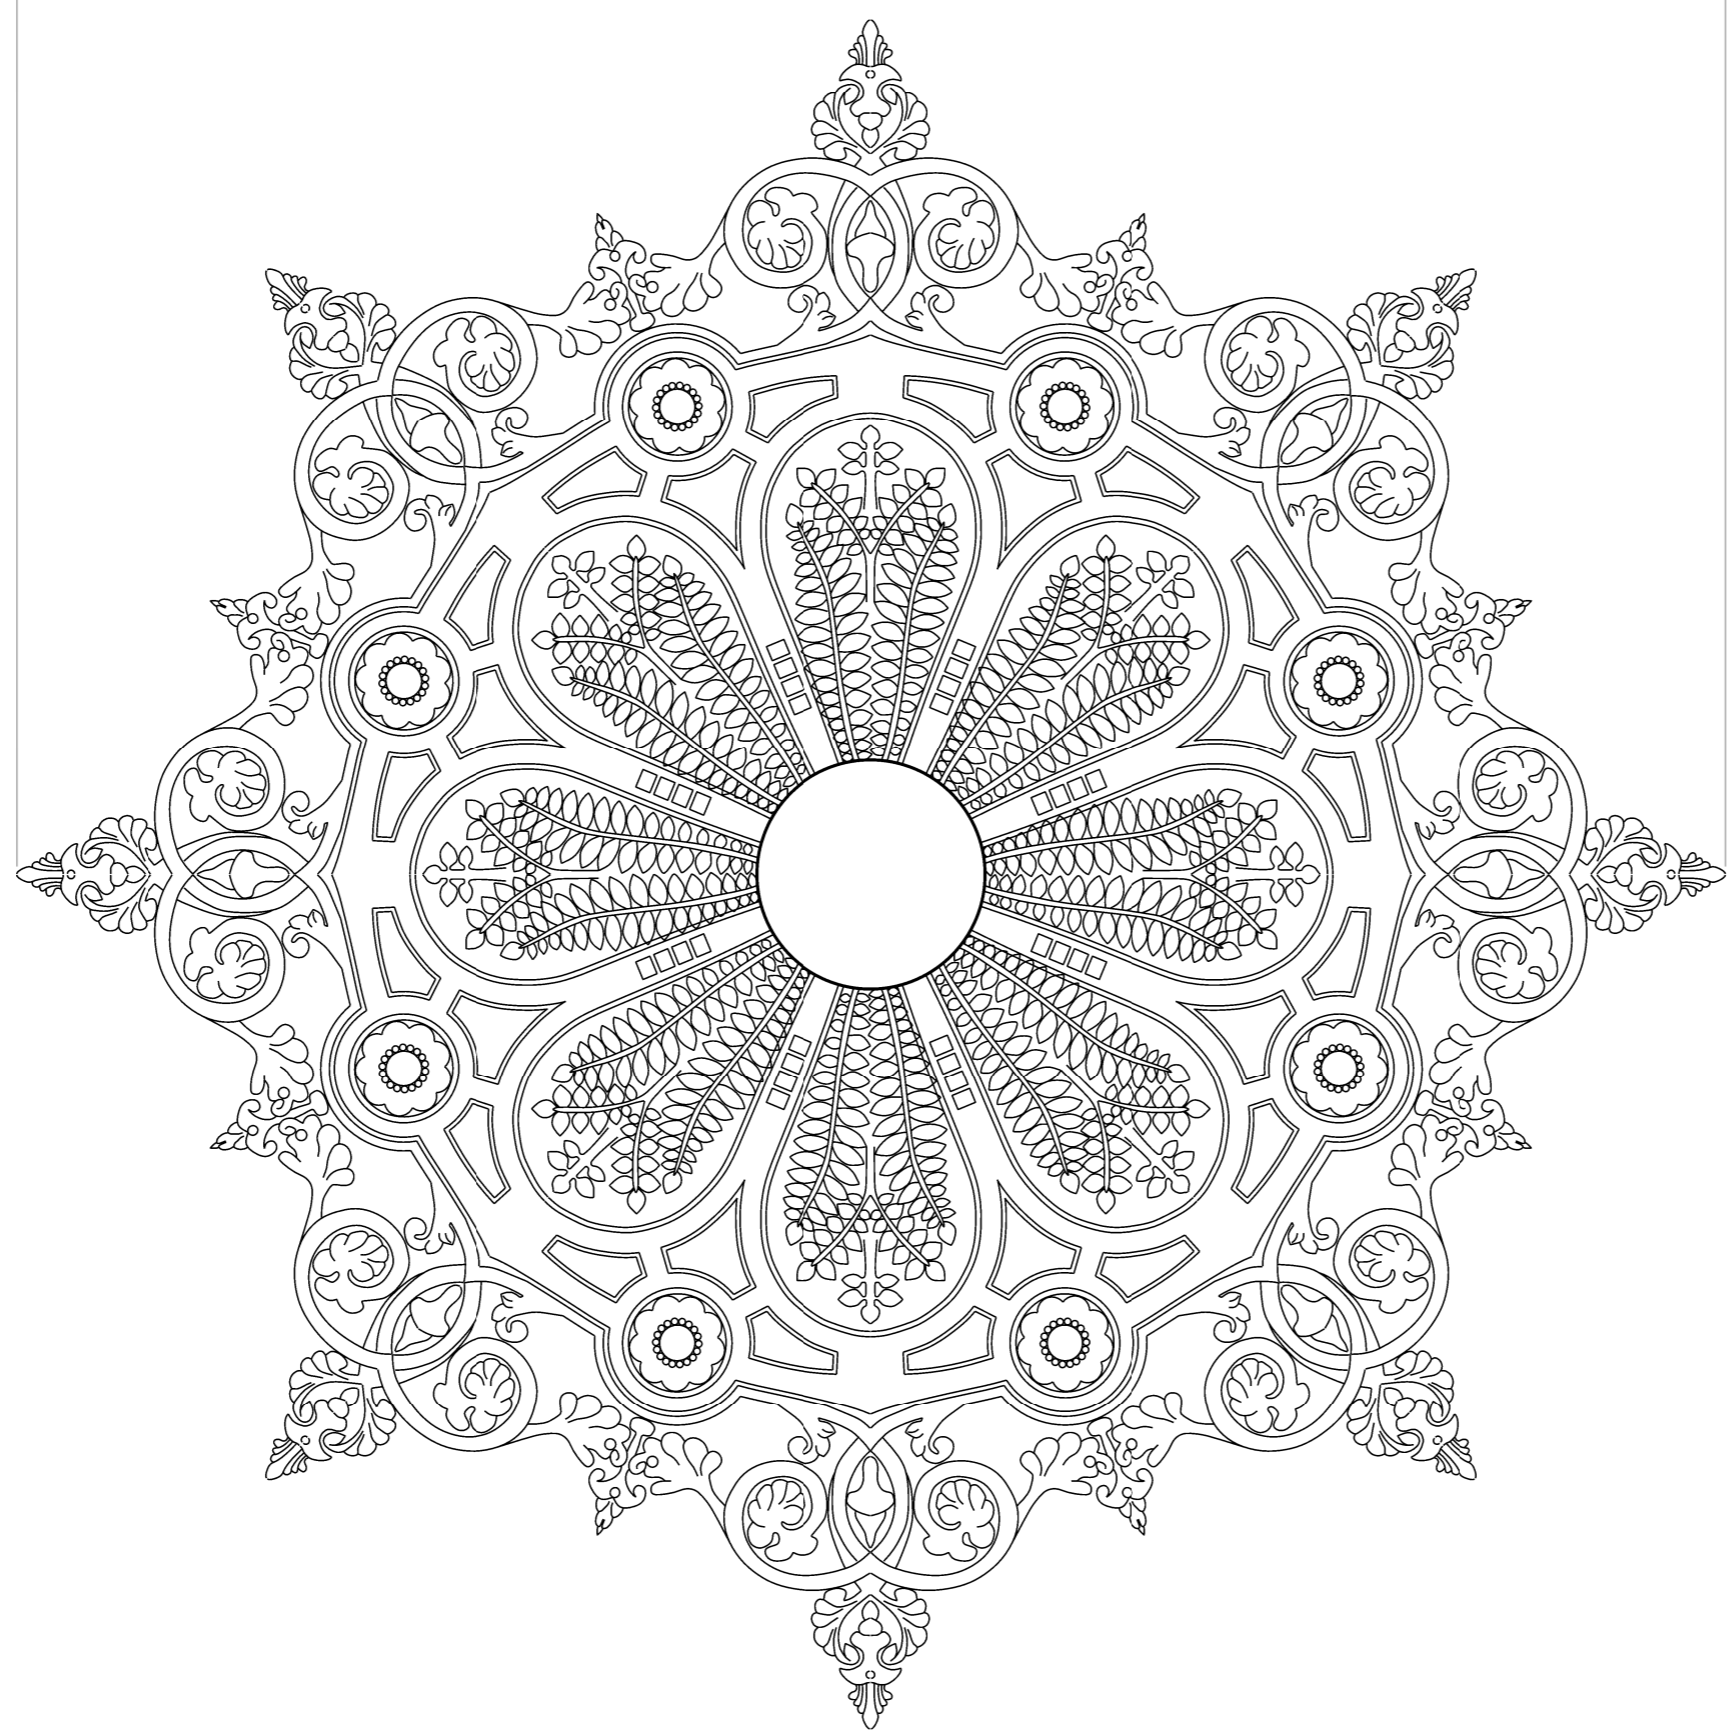

CE36

Rev	Date	Description	Initials
-	-	-	KL

Project: Hayles And Howe Ltd
Unit 4B Templegate
Meadrise
Bristol BS3 4RP

Title: CE36 Ceiling Rose
Pembroke Rose

Status: Standard Drawing

Date: 04/01/2019

Scale: 1:5 @ A3

Drwg No: CE36 Rev: -

Drawn By: KL

Hayles and Howe Ltd manufacture approval

QA26 Complete	Yes / No	Date:
---------------	----------	-------

Notes:

Initial by CAD Technician	Initial by Production Manager	Initial by Workshop Manager

All dimensions to be checked before construction

HAYLES & HOWE
ORNAMENTAL PLASTERWORK & SCAGLIOLA

TEMPLEGATE
MEAD RISE, BRISTOL, BS3 4RP
UNITED KINGDOM

TELEPHONE: 01179727200
FAX: 01179712232

EMAIL: info@haylesandhowe.co.uk