


510

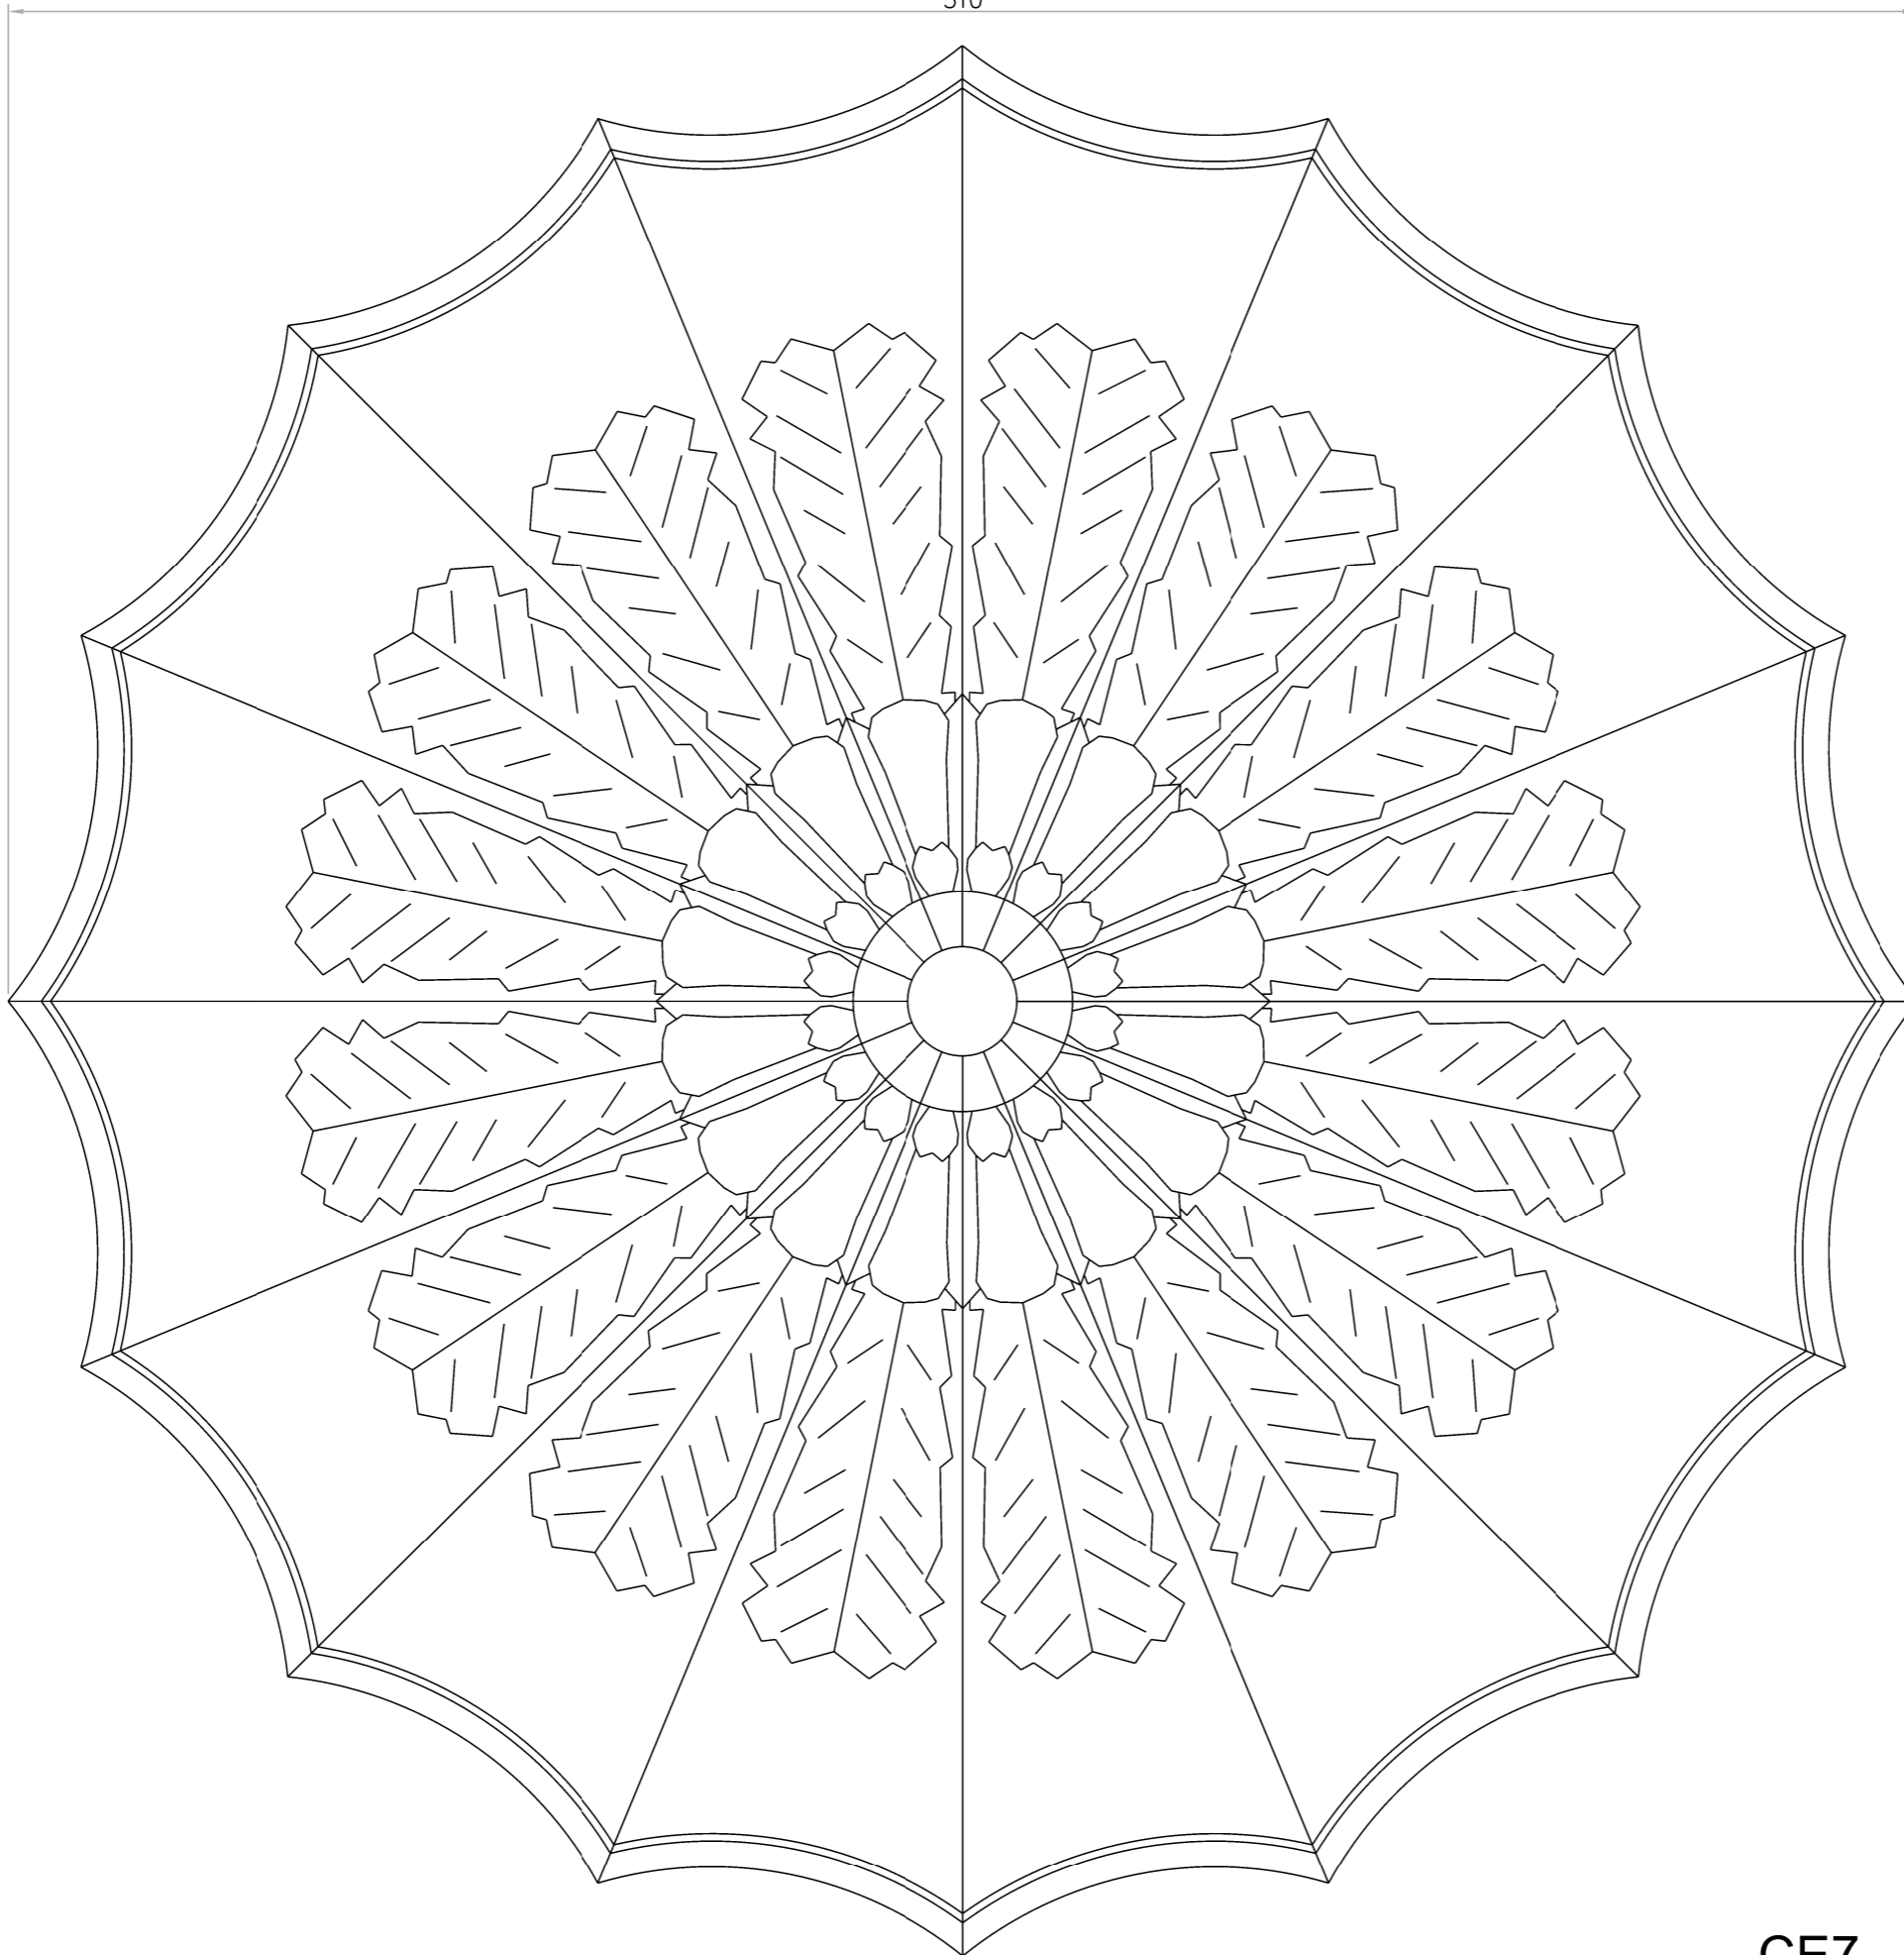

CE7

Notes: A3

Rev	Date	Description	Initials
-	-	-	KL

Project: Hayles And Howe Ltd
 Unit 4B Templegate
 Meadrise
 Bristol BS3 4RP

Title: CE7
 Ceiling Rose
 Georgian Fan

Status: Standard Drawing

Date: 04/01/2019

Scale: 1:2 @ A3

Drwg No: CE7
 Drawn By: KL

Rev: -

Hayles and Howe Ltd manufacture approval

QA26 Complete	Yes / No	Date:
---------------	----------	-------

Notes:

Initial by CAD Technician	Initial by Production Manager	Initial by Workshop Manager
------------------------------	----------------------------------	--------------------------------

--	--	--

All dimensions to be checked before construction

HAYLES & HOWE
 ORNAMENTAL PLASTERWORK & SCAGLIOLA

TEMPLEGATE
 MEAD RISE, BRISTOL, BS3 4RP
 UNITED KINGDOM

TELEPHONE: 01179727200
 FAX: 01179712232

EMAIL: info@haylesandhowe.co.uk