


385

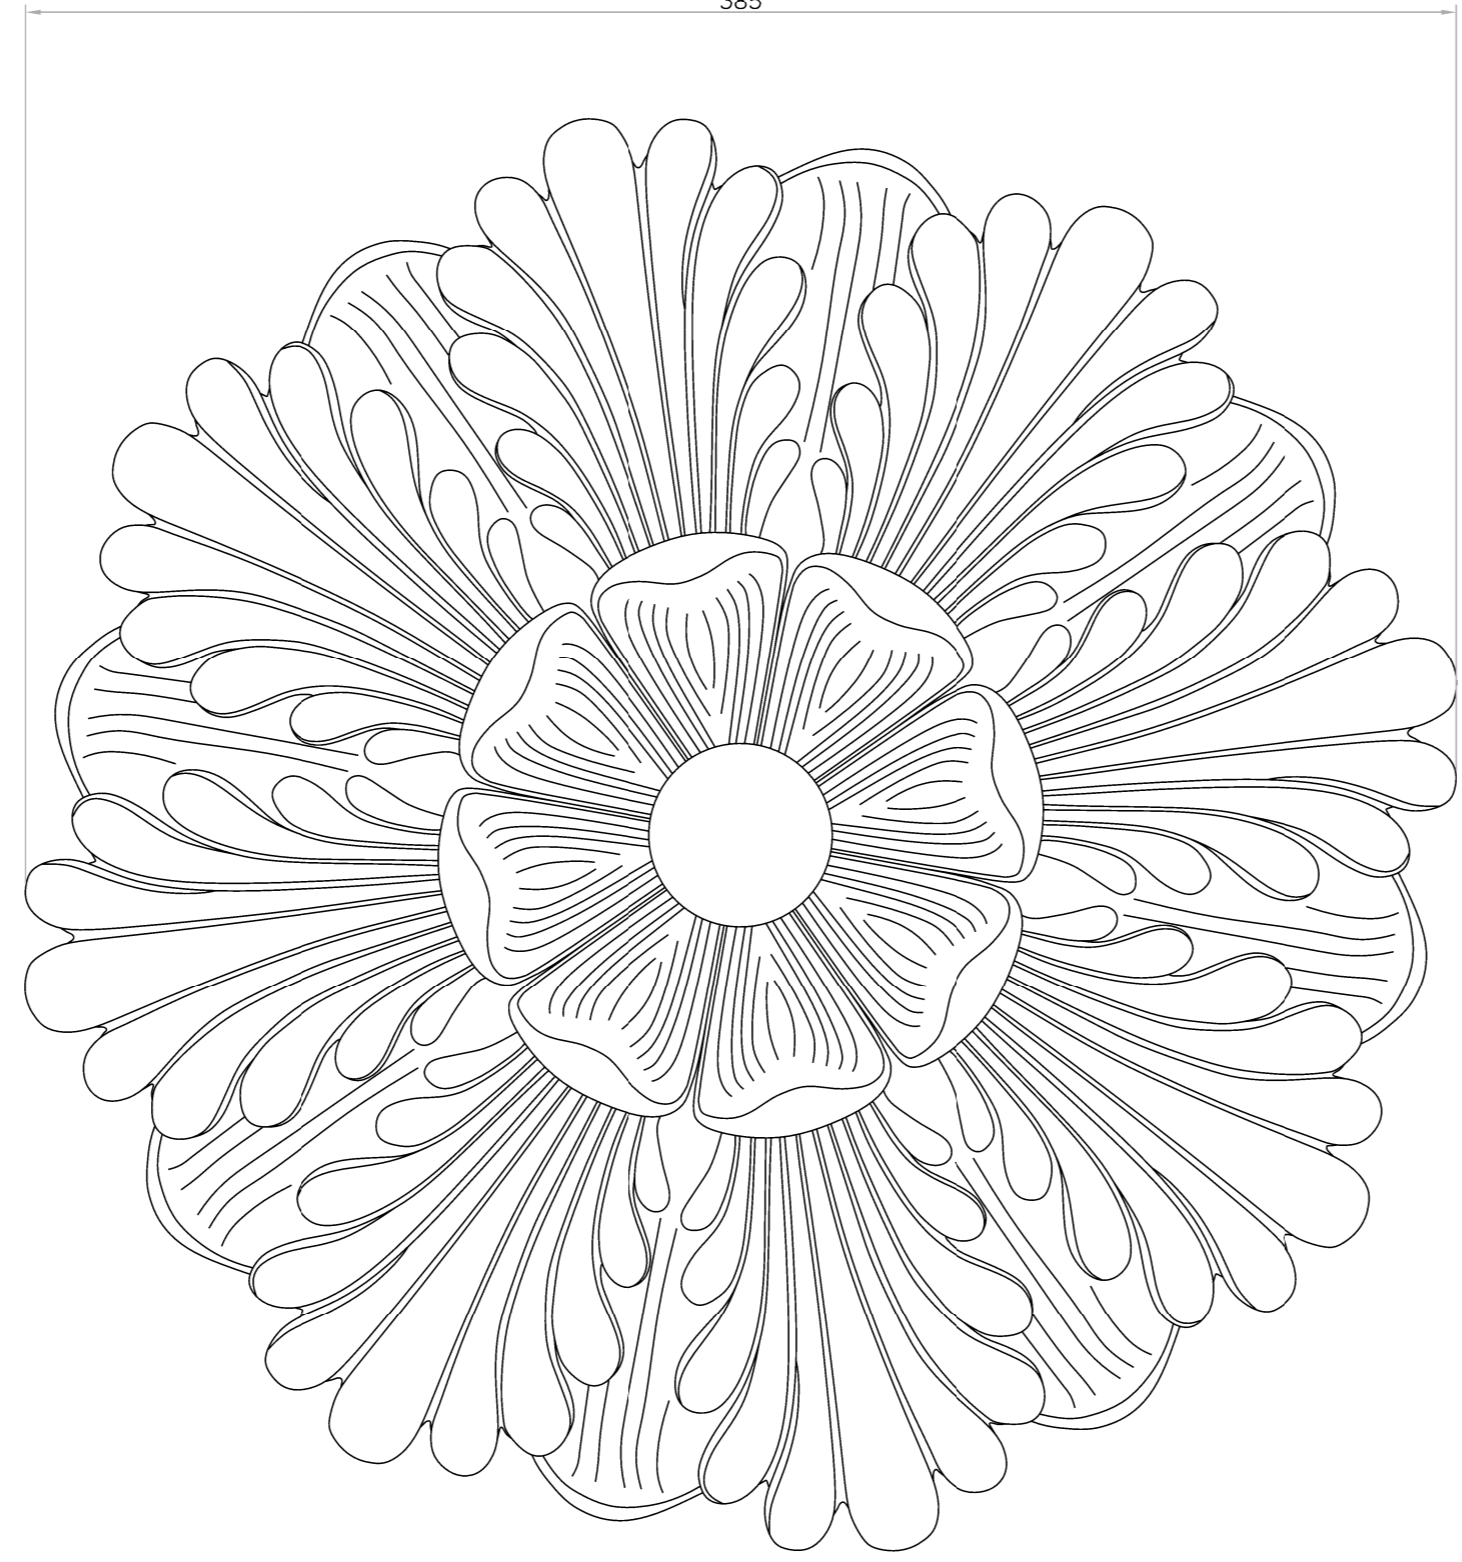

Rev	Date	Description	Initials
-	-	-	KL

Project: Hayles And Howe Ltd
 Unit 4B Templegate
 Meadrise
 Bristol BS3 4RP

Title: CR20 Ceiling Rose
 Anthemion Fan

Status: Standard Drawing

Date: 04/01/2019

Scale: 1:2 @ A3

Drwg No: CR20 Rev: -

Drawn By: KL

Hayles and Howe Ltd manufacture approval

QA26 Complete	Yes / No	Date:
---------------	----------	-------

Notes:

Initial by CAD Technician	Initial by Production Manager	Initial by Workshop Manager

All dimensions to be checked before construction

HAYLES & HOWE
 ORNAMENTAL PLASTERWORK & SCAGLIOLA

TEMPLEGATE
 MEAD RISE, BRISTOL, BS3 4RP
 UNITED KINGDOM

TELEPHONE: 01179727200
 FAX: 01179712232

EMAIL: info@haylesandhowe.co.uk

CR20