



Profile

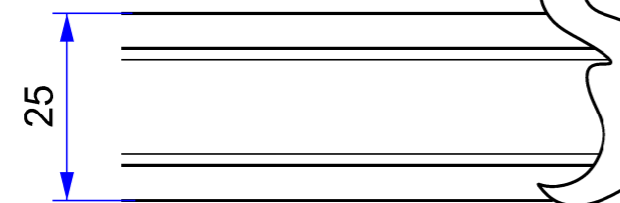

Elevation

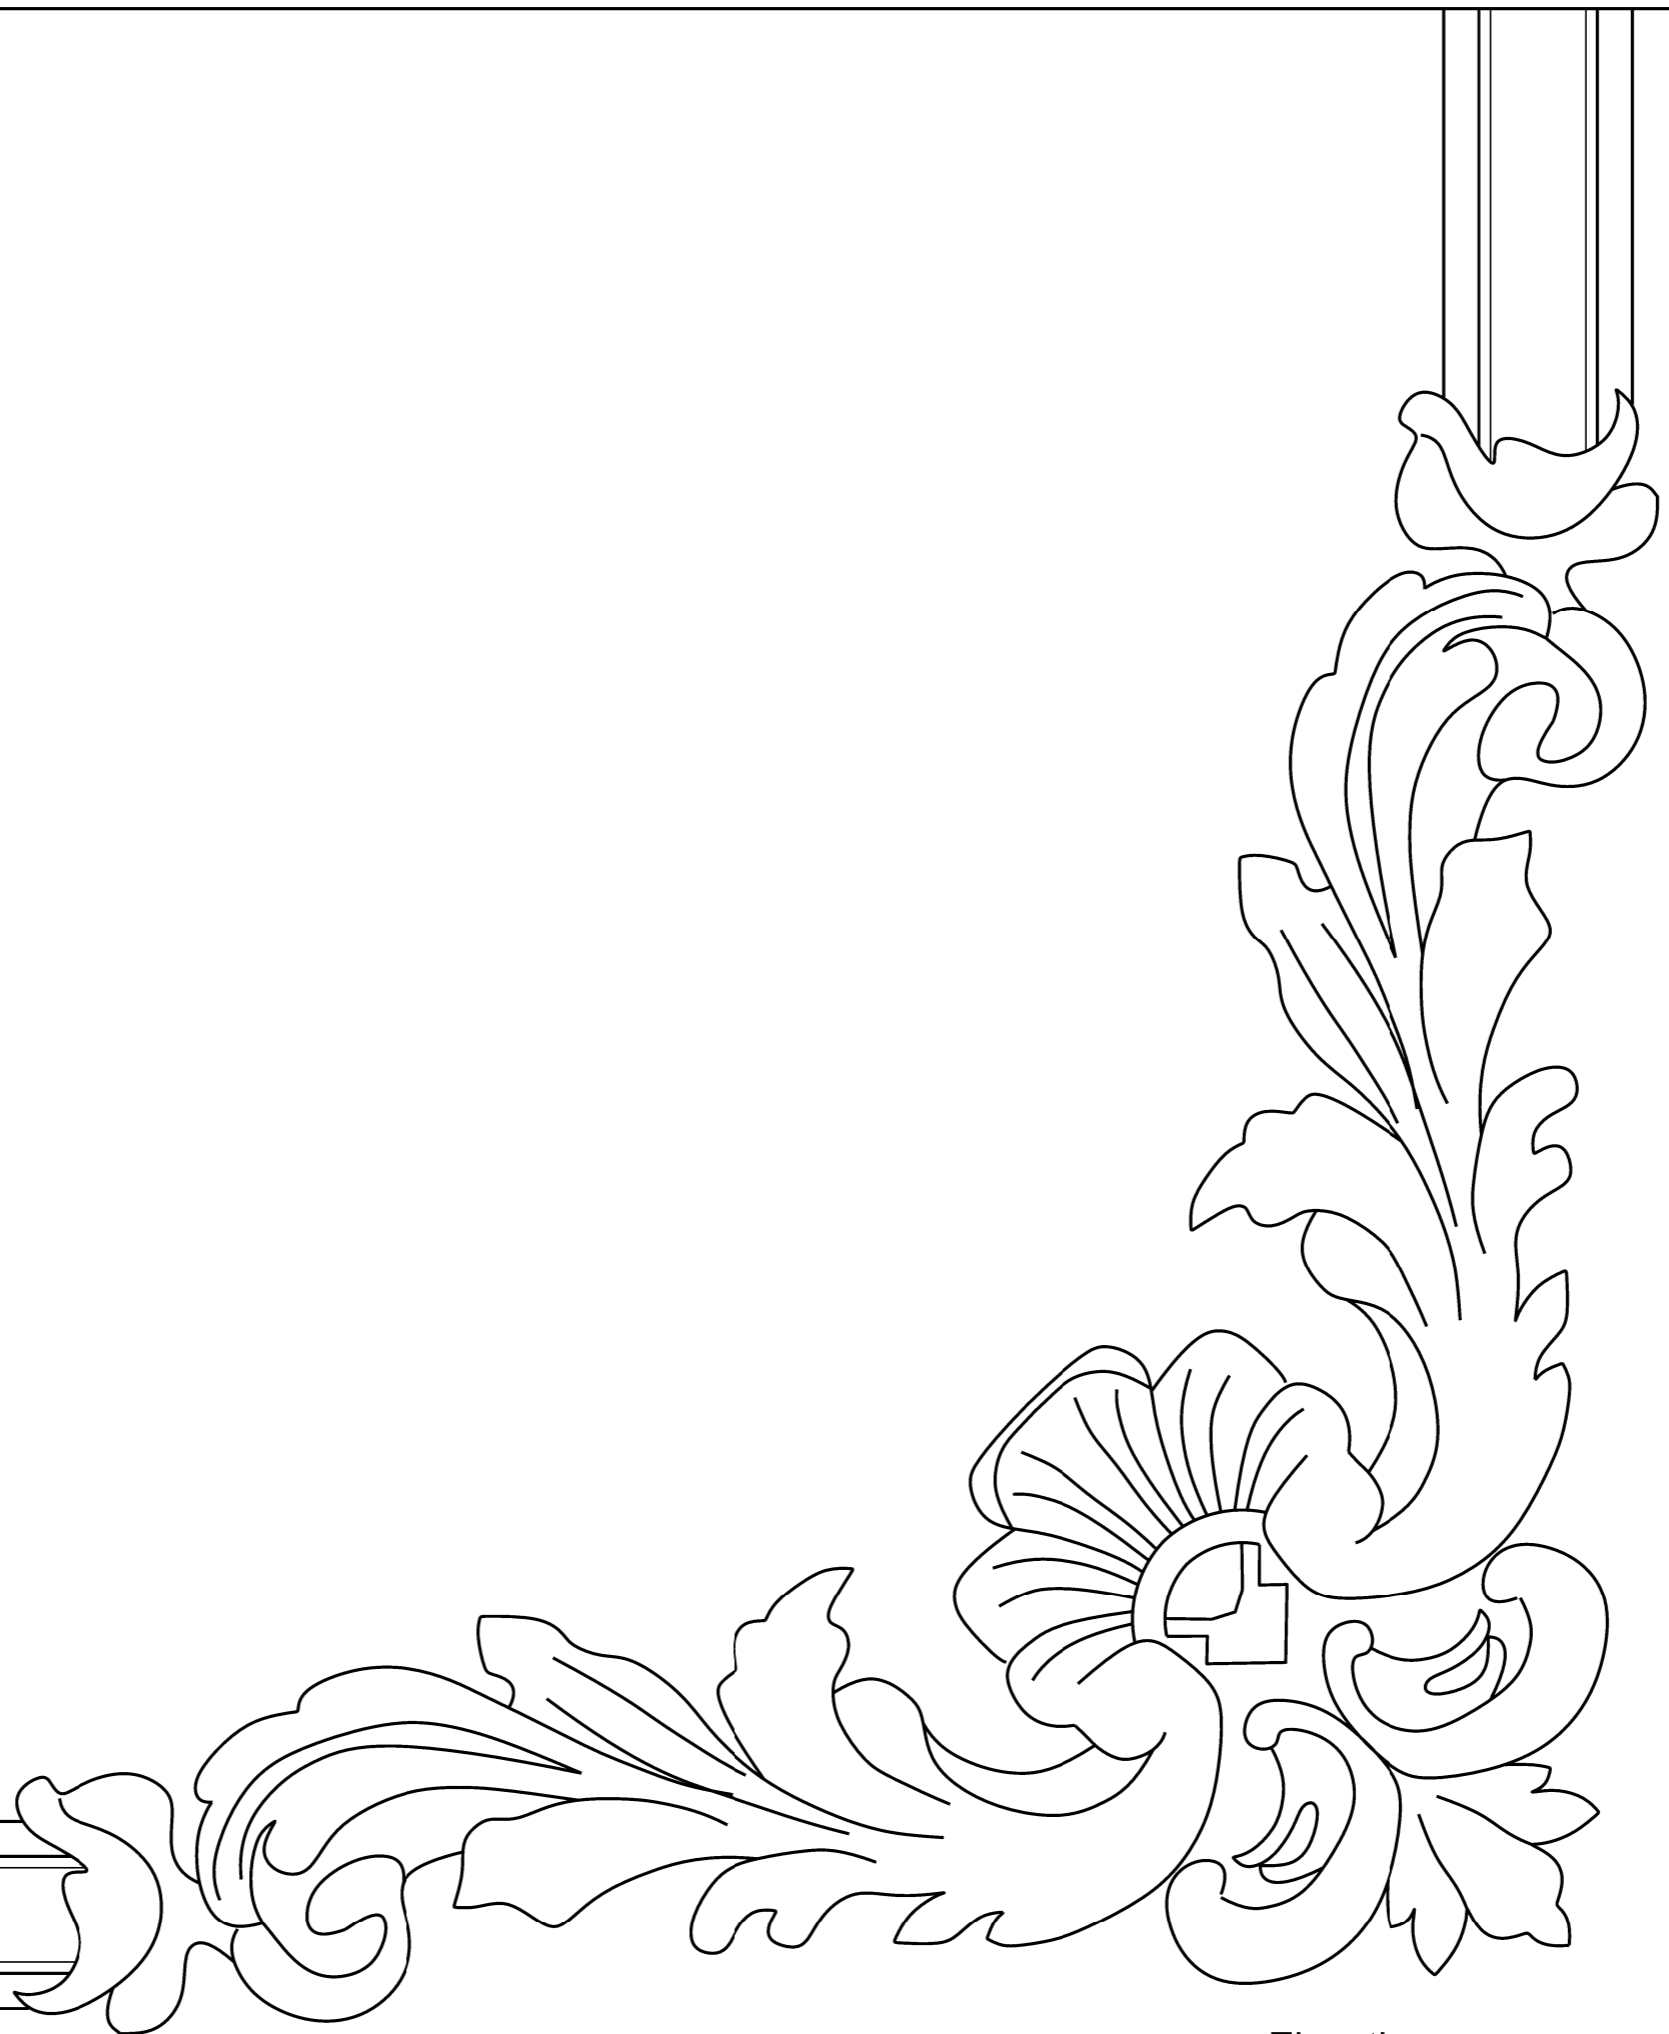

Rev	Date	Description	Initials
-	-	-	KL

Project Standard Drawing
 -
 -
 Title Panel Moulding
 -
 Status Template
 Date 2020
 Scale 1:1 @A4
 Drwg No: WP23
 Drawn By KL

Hayles and Howe Ltd manufacture approval
 QA26 Complete Yes / No Date:

Notes:

Initial by CAD Technician	Initial by Production Manager	Initial by Workshop Manager

All dimensions to be checked before construction

HAYLES & HOWE
 ORNAMENTAL PLASTERWORK & SCAGLIOLA
 TEMPLEGATE
 MEAD RISE, BRISTOL, BS3 4RP
 UNITED KINGDOM
 TELEPHONE: 01179727200
 FAX: 01179712232
 EMAIL: info@haylesandhowe.co.uk